


Parkering

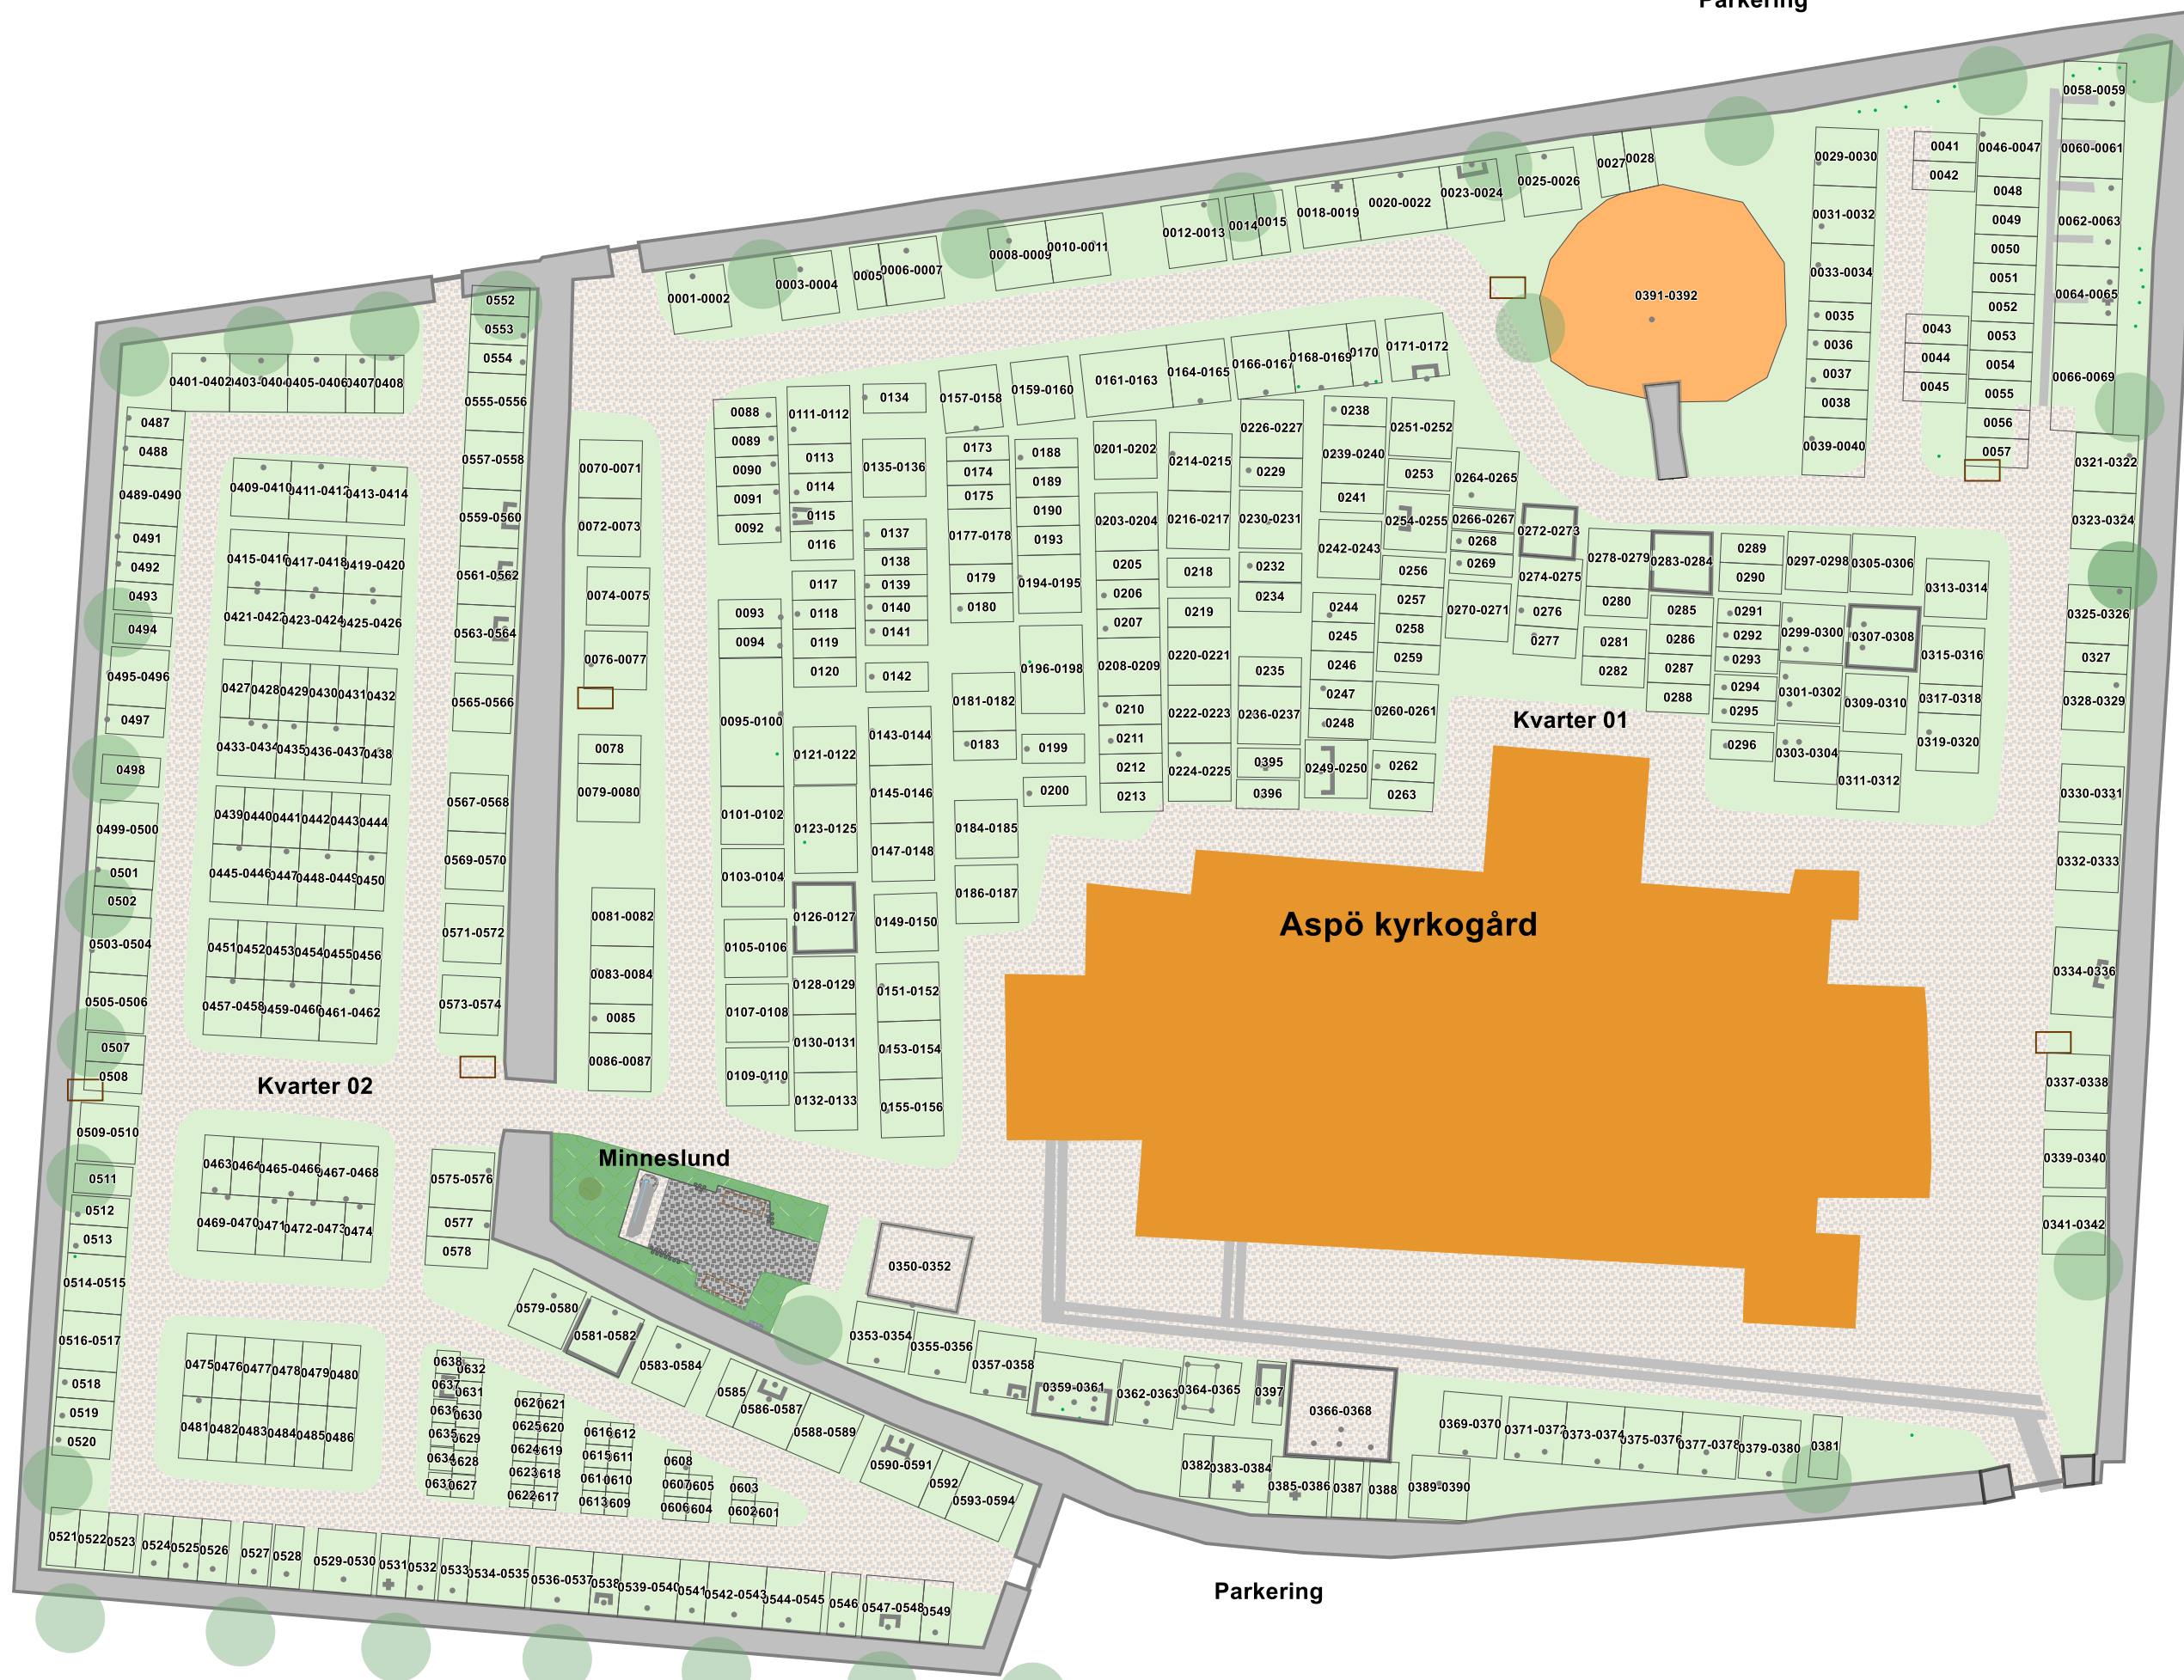

0 10 m

Skala 1:280

2021-09-15